


MYND 10

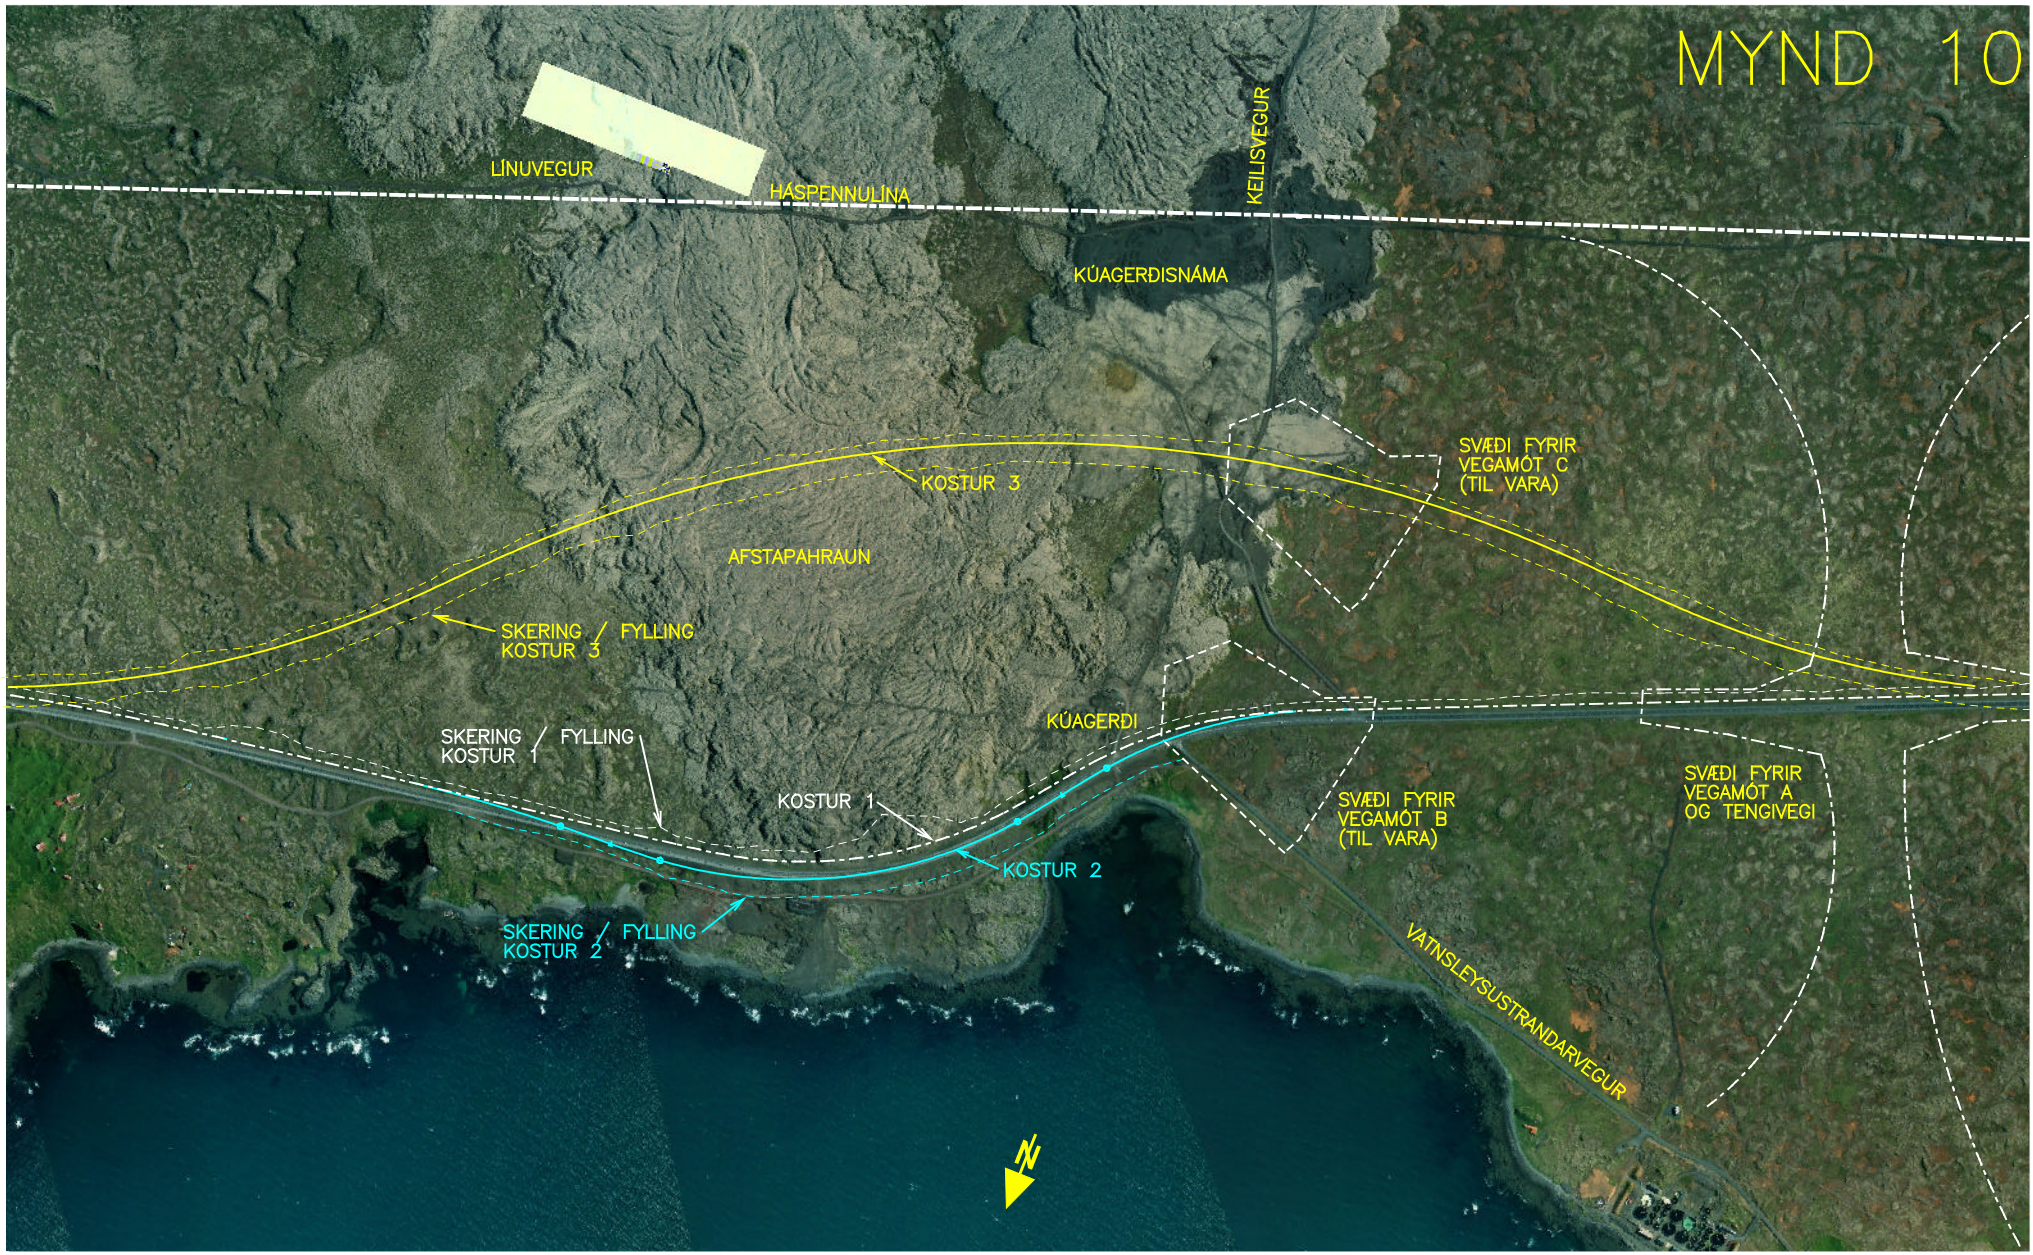

 VEGAGERÐIN

 HÖNNUN

REYKJANESBRAUT – BREIKKUN
HAFNARFJÖRÐUR – NJARÐVIK

YFIRLITSMYND
AFSTAPAHRAUN

M = 1:10,000
DAGS. 23.07.2001