

NR.:	DAGS:	BREYTING:	AF:




DAGS:	20.10.2008
VNR.:	9.702.033
TNR.:	
HANNAD:	VJ
TEIKNAD:	VJ
YFIRF.:	
SAMP.:	

<b>VEGAGERÐIN</b>		
MELIKV.	Hannað	-
Teikn.		
Yfirf.		
Samp.		


<b>NORDFJARÐARVEGUR</b> UM NORDFJARÐARGÖNG
HÉÐARLEGA SAMANBURÐUR LÍNA

VEGNR.:	92
TEIKN. NR.:	<b>Z910</b>
ÚTGÁFA:	F1

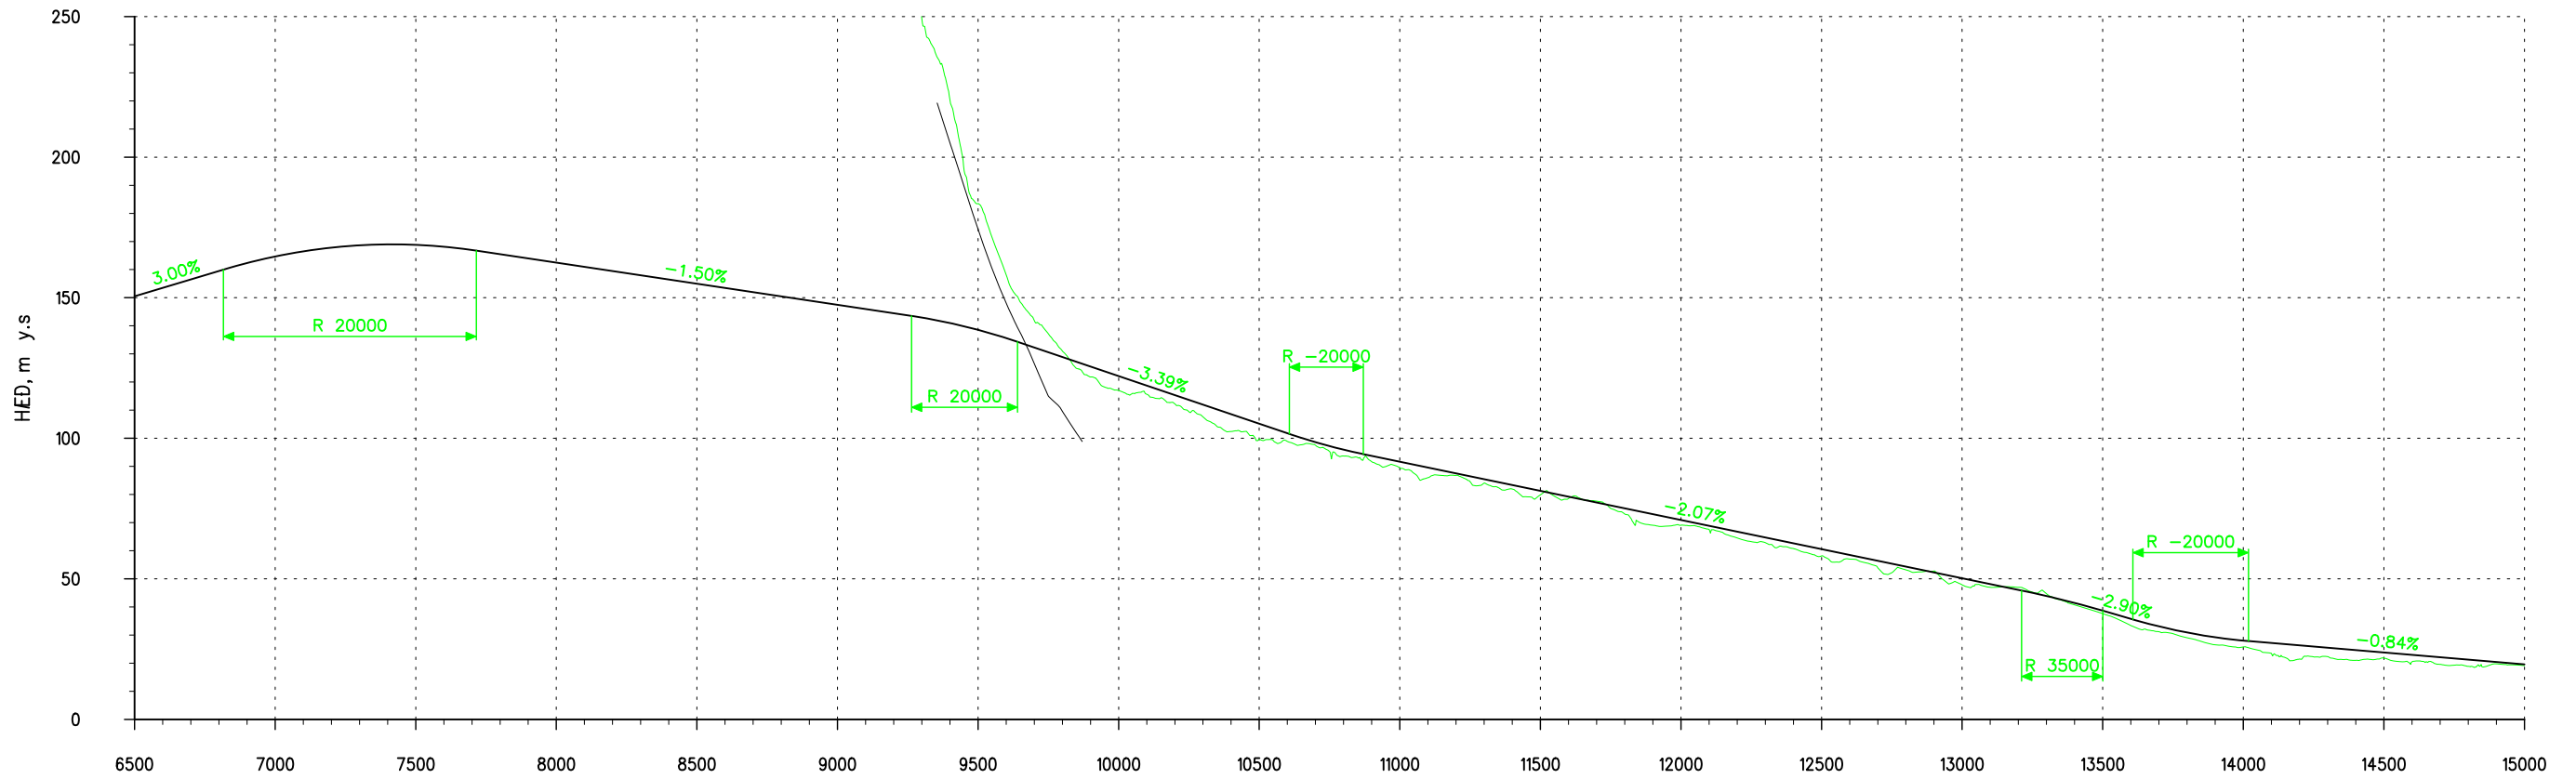



JARDHÆÐ	150.50	153.50	156.50	159.50	162.33	164.66	166.48	167.81	168.64	168.97	168.80	168.13	166.96	165.46	163.96	162.46	160.96	159.46	157.96	156.46	154.96	153.46	151.96	150.46	148.96	147.46	145.96	144.46	142.93	249.31	220.36	183.44	158.15	141.93	131.06	121.81	116.97	115.64	112.23	107.61	102.41	99.76	98.88	97.50	93.68	91.68	89.48	85.98	86.81	84.05	81.95	79.89	78.56	77.63	73.07	69.06	69.05	67.57	64.52	62.85	60.75	58.15	57.04	53.96	53.19	52.77	47.86	46.98	47.00	44.69	40.72	37.62	33.40	31.18	29.07	26.48	25.77	23.42	21.48	22.32	21.00	21.87	20.46	19.57	18.86	19.74	19.12
VEGHÆÐ	150.50	153.50	156.50	159.50	162.33	164.66	166.48	167.81	168.64	168.97	168.80	168.13	166.96	165.46	163.96	162.46	160.96	159.46	157.96	156.46	154.96	153.46	151.96	150.46	148.96	147.46	145.96	144.46	142.93	249.31	220.36	183.44	158.15	141.93	131.06	121.81	116.97	115.64	112.23	107.61	102.41	99.76	98.88	97.50	93.68	91.68	89.48	85.98	86.81	84.05	81.95	79.89	78.56	77.63	73.07	69.06	69.05	67.57	64.52	62.85	60.75	58.15	57.04	53.96	53.19	52.77	47.86	46.98	47.00	44.69	40.72	37.62	33.40	31.18	29.07	26.48	25.77	23.42	21.48	22.32	21.00	21.87	20.46	19.57	18.86	19.74	19.12
BEYGJUBAND																																		L 437.43 R 600.00		L 275.42 R 4500.00		L 599.49 R 3000.00		L 119.98 R 1300.00		L 202.36 R 1500.00		L 202.77 R 1000.00		L 914.36 R 1400.00	

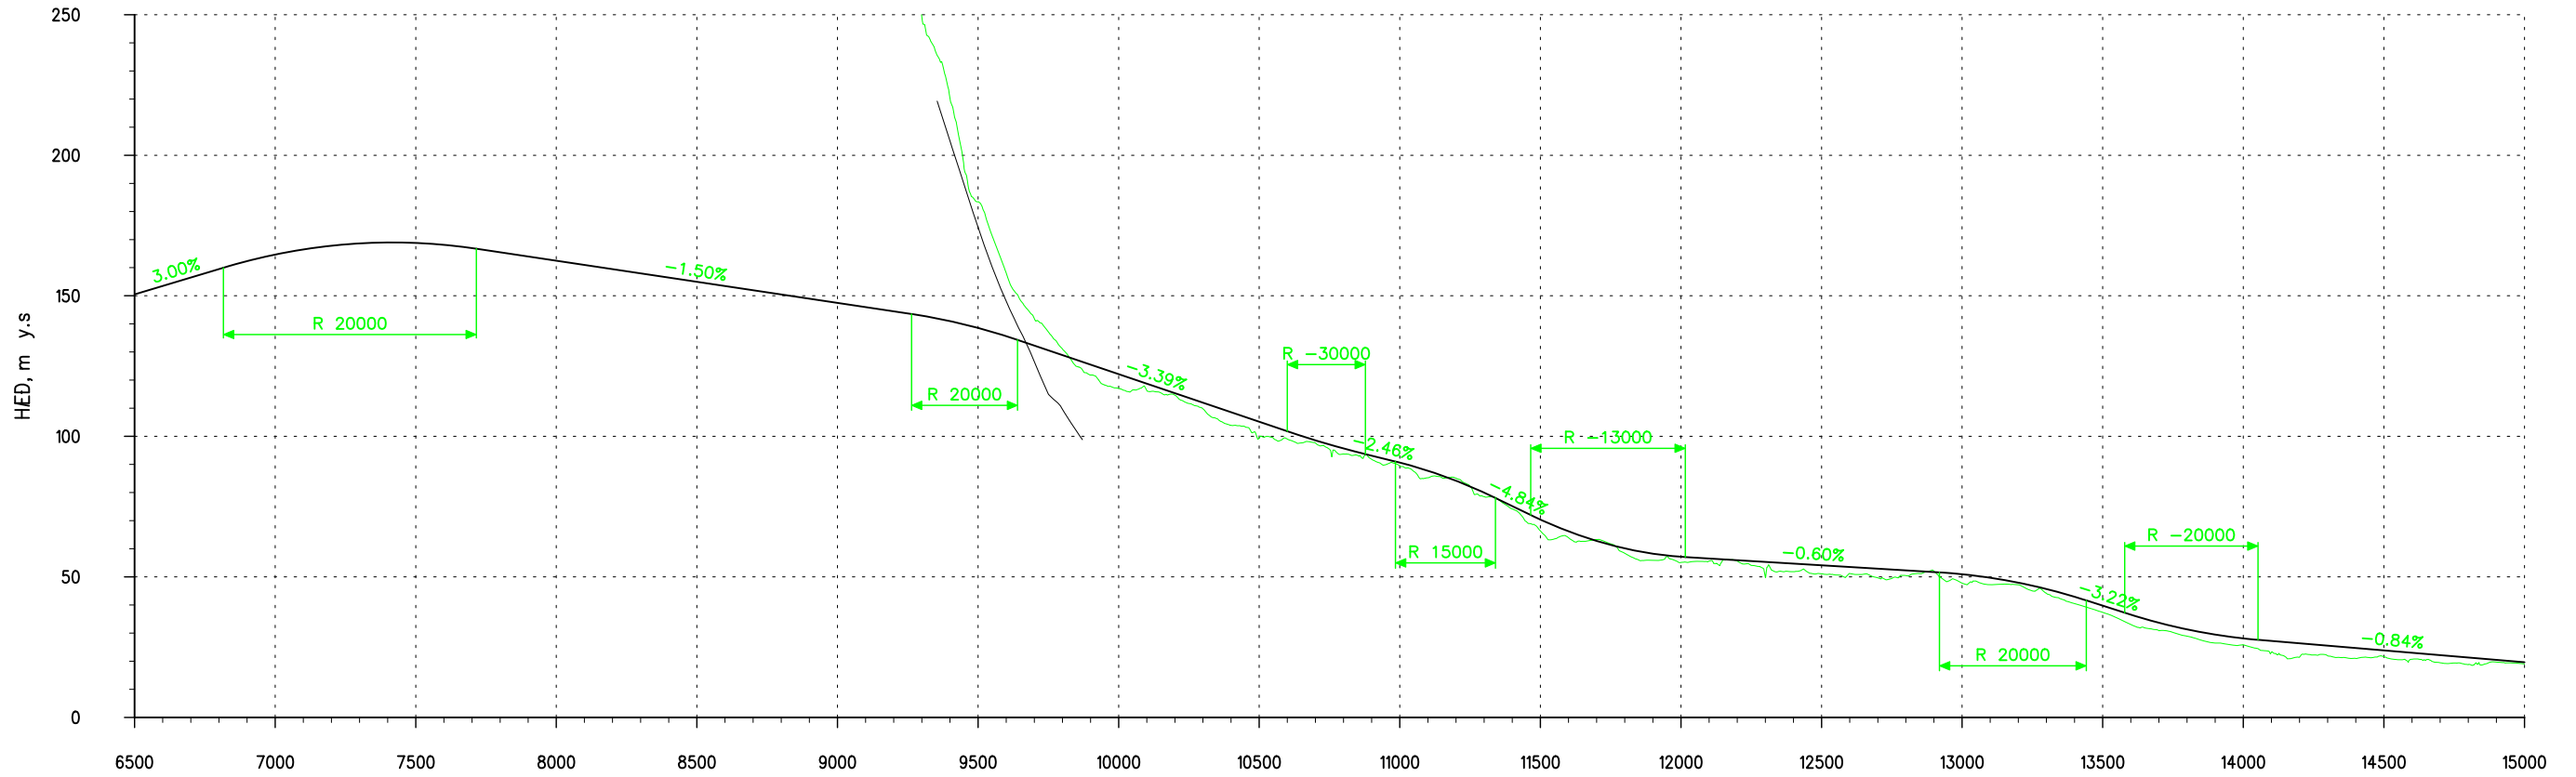		DAGS: 23.01.2009 VNR.: 9.702.033 TNR.: HANNAÐ: VJ TEIKNAD: VJ YFIRF.: SAMP.:	<b>VEGAGERÐIN</b> MELIKV. Hannab - 1:25000 Teikn. 1:2500 Yfirf. Samp.	<b>NORÐFJARÐARVEGUR</b> UM NORÐFJARÐARGÖNG HÆÐARLEGA LÍNA 1A (501)	VEGNR.: 92 TEIKN. NR.: <b>Z911</b> ÚTGÁFA: <b>F1</b>
--	--	------------------------------------------------------------------------------------------------	-----------------------------------------------------------------------------------	-----------------------------------------------------------------------------	------------------------------------------------------------




JARDHÆÐ	VEGHÆÐ	BEYGJUBAND
150.50	150.50	
153.50	153.50	
156.50	156.50	
159.50	159.50	
162.33	162.33	
164.66	164.66	
166.48	166.48	
167.81	167.81	
168.64	168.64	
168.97	168.97	
168.80	168.80	
168.13	168.13	
166.96	166.96	
165.46	165.46	
163.96	163.96	
162.46	162.46	
160.96	160.96	
159.46	159.46	
157.96	157.96	
156.46	156.46	
154.96	154.96	
153.46	153.46	
151.96	151.96	
150.46	150.46	
148.96	148.96	
147.46	147.46	
145.96	145.96	
144.46	144.46	
142.93	142.93	L 470.76 R 600.00
140.99	140.99	
138.56	138.56	
135.63	135.63	
132.28	132.28	L 218.28 R 1800.00
128.89	128.89	
125.50	125.50	
122.12	122.12	
118.73	118.73	
115.34	115.34	
111.95	111.95	
108.56	108.56	
105.18	105.18	
101.79	101.79	
98.57	98.57	L 295.44 R 3000.00
95.68	95.68	
93.12	93.12	
90.65	90.65	
87.75	87.75	
84.19	84.19	
79.95	79.95	L 246.24 R 4000.00
75.17	75.17	
70.38	70.38	
66.19	66.19	
62.77	62.77	
60.13	60.13	
58.25	58.25	L 666.09 R 5000.00
57.15	57.15	
56.53	56.53	
55.93	55.93	
55.33	55.33	
54.72	54.72	
54.12	54.12	
53.52	53.52	
52.91	52.91	
52.31	52.31	
51.70	51.70	
50.94	50.94	
49.68	49.68	
47.12	47.12	
47.92	47.92	
45.66	45.66	
42.90	42.90	
39.73	39.73	
36.53	36.53	
33.67	33.67	L 813.19 R 1400.00
31.31	31.31	
29.46	29.46	
28.10	28.10	
27.19	27.19	
26.35	26.35	
25.50	25.50	
24.66	24.66	
23.82	23.82	
22.97	22.97	
22.13	22.13	
21.29	21.29	
20.44	20.44	
19.67	19.67	
19.04	19.04	

NR.:      DAGS:      BREYTING:      AF:		DAGS: 23.01.2009 VNR.: 9.702.033 TNR.: HANNAÐ: VJ TEIKNAD: VJ YFIRF.: SAMP.:	 MELIKV. Hannað - 1:25000 Teikn. 1:2500 Yfirf. Samþ.	<b>NORÐFJARÐARVEGUR</b> UM NORÐFJARÐARGÖNG  HÆÐARLEGA LÍNA 1B (571)	VEGNR.: 92 TEIKN. NR.: Z912 ÚTGÁFA: F1
-----------------------------------------	---------------------------------------------------------------------------------------	------------------------------------------------------------------------------------------------	---	---------------------------------------------------------------------------------	----------------------------------------------





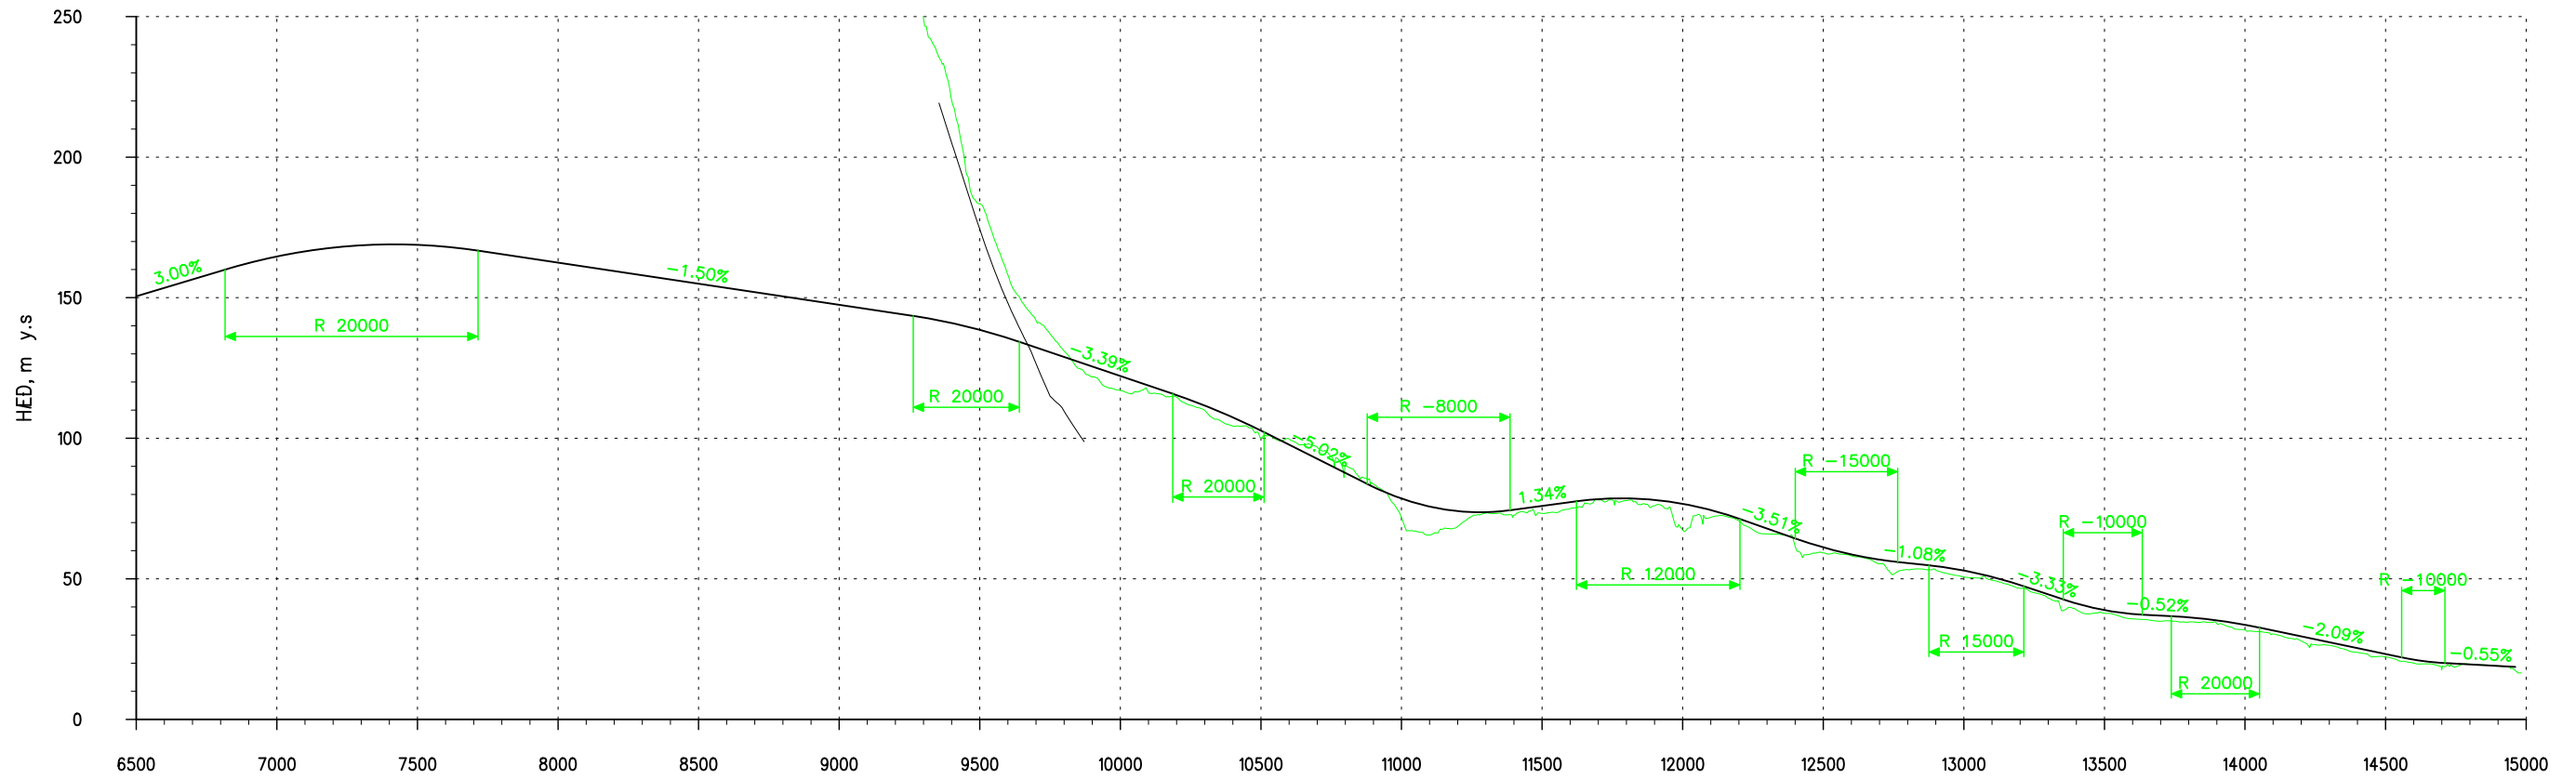

JARDHÆÐ	VEGHÆÐ	BEYGJUBAND
150.50	153.50	
	156.50	
	159.50	
	162.33	
	164.66	
	166.48	
	167.81	
	168.64	
	168.97	
	168.80	
	168.13	
	166.96	
	165.46	
	163.96	
	162.46	
	160.96	
	159.46	
	157.96	
	156.46	
	154.96	
	153.46	
	151.96	
	150.46	
	148.96	
	147.46	
	145.96	
	144.46	
	142.93	L 470.76
	140.99	R 600.00
	138.56	
	135.63	
	132.28	
	128.89	
	125.50	
	122.12	
	118.73	
	114.63	
	111.63	
	109.89	
	107.42	
	104.34	
	102.71	
	99.70	
	96.85	
	90.23	
	87.66	
	82.68	
	78.56	
	75.69	
	74.08	
	73.71	
	72.67	
	73.29	
	75.93	
	77.27	
	78.36	
	78.63	
	78.07	
	76.68	
	74.45	
	71.39	
	67.88	
	64.37	
	61.19	
	58.68	
	56.83	
	55.61	
	54.51	
	52.94	
	50.70	
	49.49	
	47.79	
	44.46	
	41.24	
	38.87	
	37.50	
	36.92	
	36.30	
	35.22	
	33.64	
	31.61	
	29.52	
	27.43	
	25.34	
	23.25	
	21.25	
	20.09	
	19.53	
	18.98	
		L 826.25
		R 1300.00
		L 340.72
		R 900.00
		L 199.02
		R 1500.00
		L 145.70
		R 1800.00
		L 229.65
		R 1800.00
		L 360.66
		R 650.00
		L 55.63
		R 1600.00

	DAGS: 23.01.2009		NORDFJARDARVEGUR		VEGNR.: 92 TEIKN. NR.: <b>Z915</b> ÚTGÁFA: F1	
	VNR.: 9.702.033		UM NORDFJARDARGÖNG			
	TNR.:		MÉLIKV. Hannað: -	HÆÐARLEGA		
	HANNAÐ: VJ		1:25000 Teikn.:	LINA 1E (453)		
TEIKNAD: VJ	1:2500 Yfirf.:					
YFIRF.:	Samb.:					
SAMB.:						

